




CONCEPTUAL VIEW FRONT



CONCEPTUAL VIEW REAR

REVISION TABLE			
NUMBER	DATE	REVISED BY	DESCRIPTION
1	10/4/2023	BKD	PRELIMINARY PLAN
2	11/21/2023	BKD	MULTIPLE

LOT 12
NATALIE ESTATES

 


DAVISON DRAFTING AND DESIGN

(618) 781-9304 COLUMBIA, IL

DATE:
11/21/2023
SCALE:
1/8"=1'-0"
SHEET:
A-1



FRONT ELEVATION

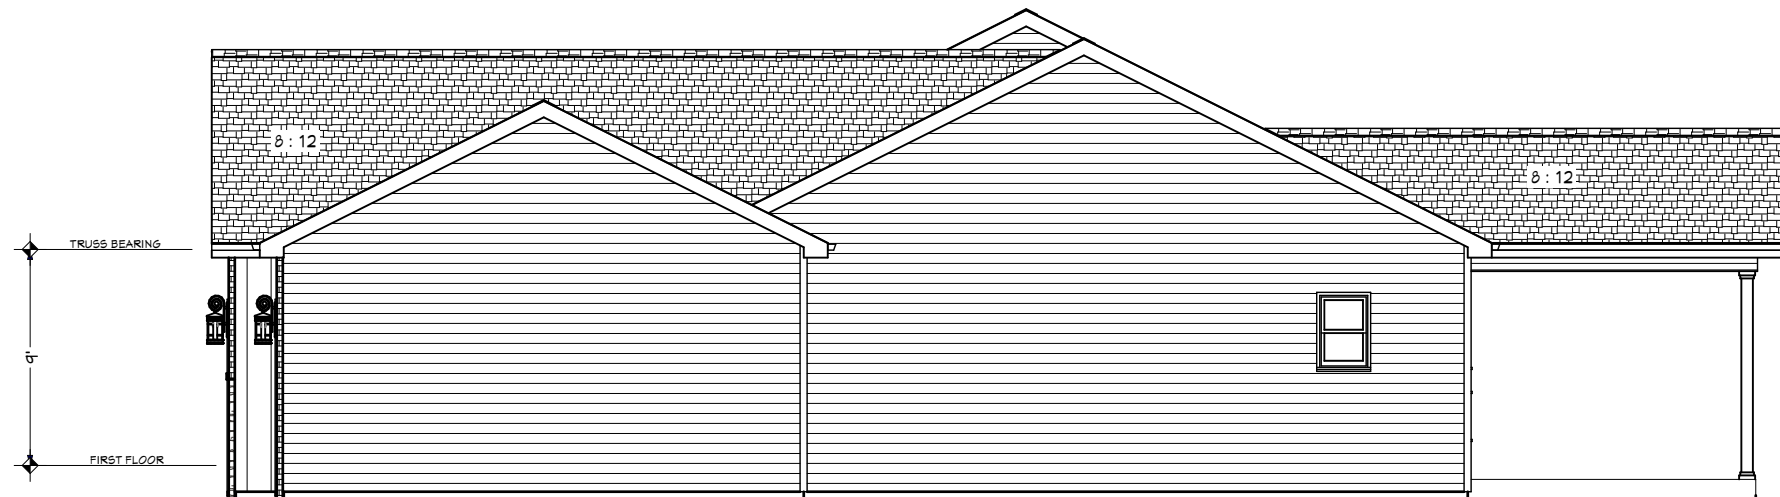

RIGHT ELEVATION

REVISION TABLE			
NUMBER	DATE	REVISED BY	DESCRIPTION
1	10/4/2023	BKD	PRELIMINARY PLAN
2	11/21/2023	BKD	MULTIPLE

LOT 12
NATALIE ESTATES

DAVISON DRAFTING AND DESIGN
(618) 781-9304 COLUMBIA, IL

DATE:

11/21/2023

SCALE:


1/8"=1'-0"

SHEET:

A-2



REAR ELEVATION

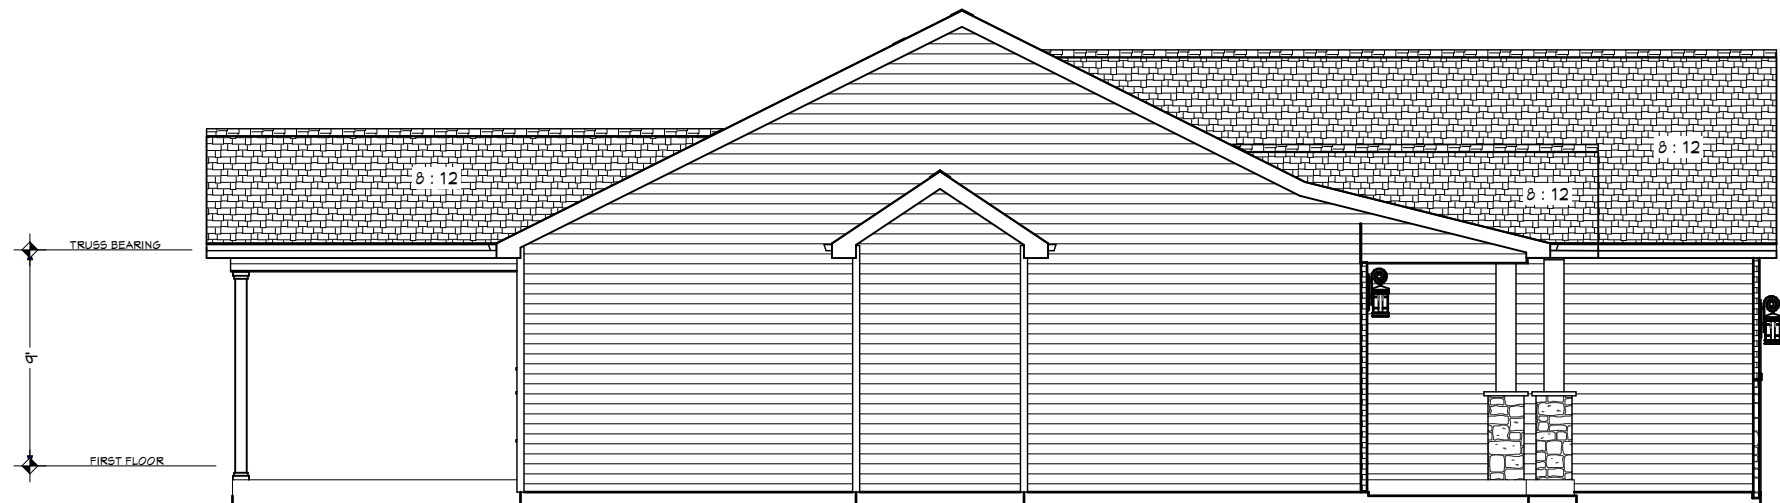

LEFT ELEVATION

REVISION TABLE			
NUMBER	DATE	REVISED BY	DESCRIPTION
1	10/4/2023	BKD	PRELIMINARY PLAN
2	11/21/2023	BKD	MULTIPLE

LOT 12
NATALIE ESTATES



DATE:


11/21/2023

SCALE:

1/8"=1'-0"

SHEET:

A-3

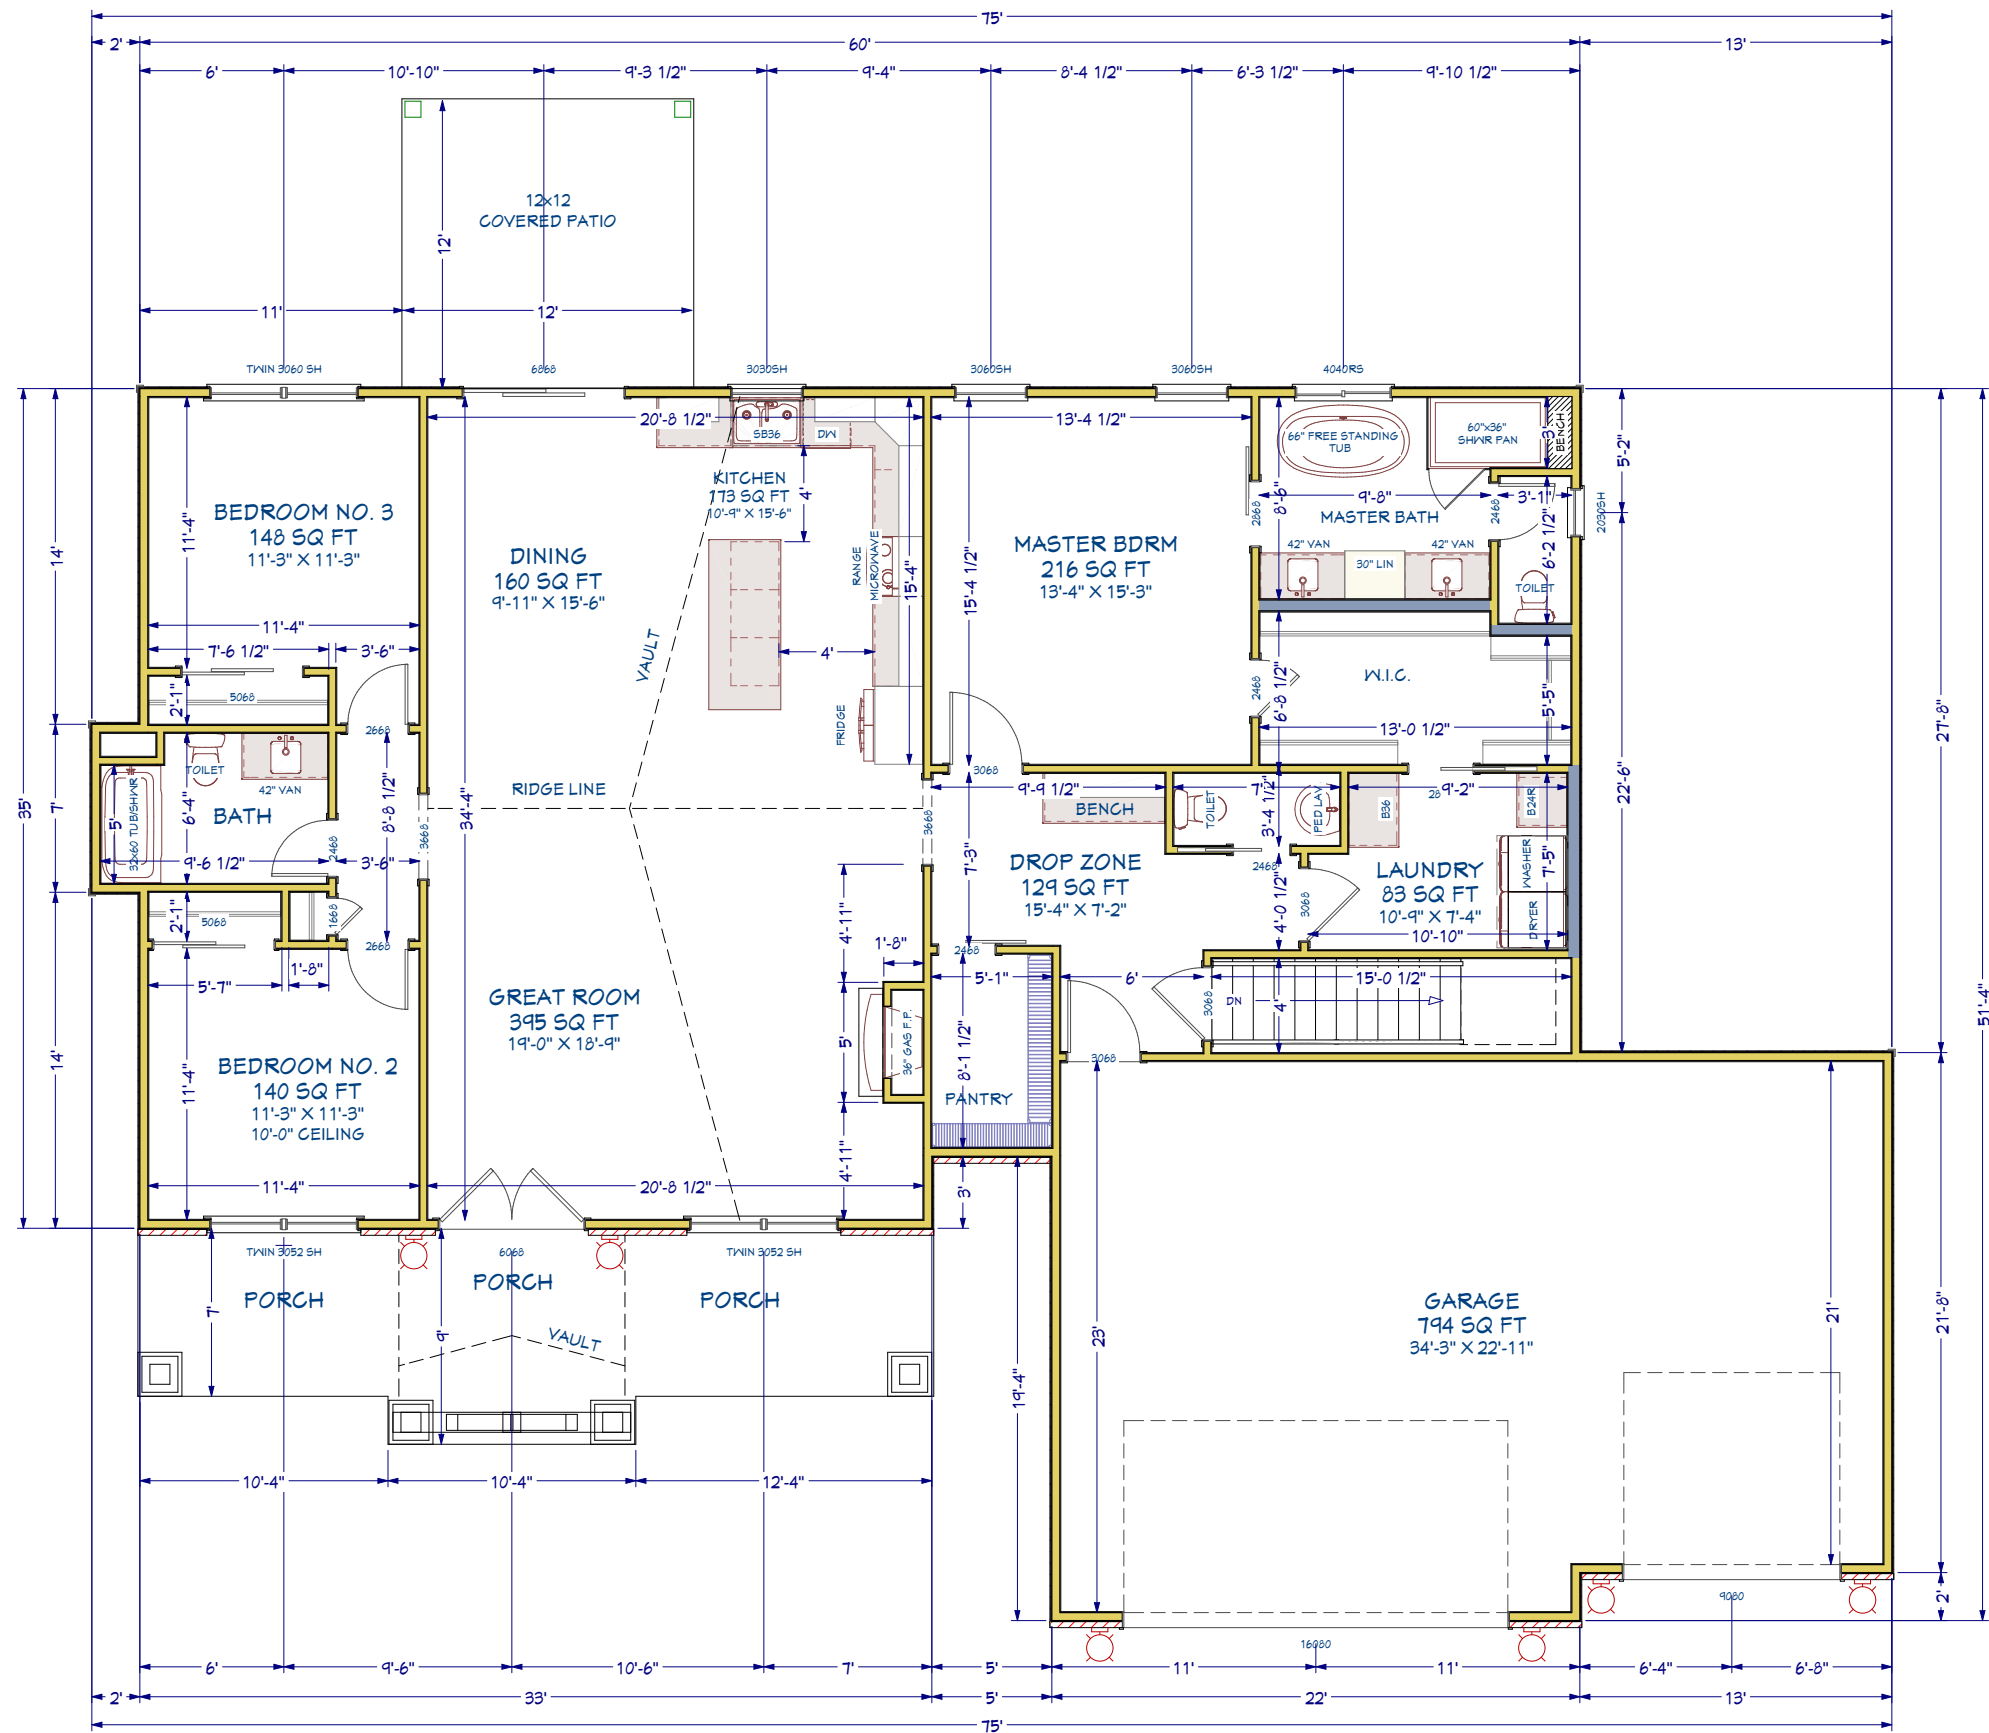

FIRST FLOOR PLAN
1946 sq ft

REVISION TABLE		REVISION	DESCRIPTION
NUMBER	DATE	REVISOR	DESCRIPTION
1	10/4/2023	BKD	PRELIMINARY PLAN
2	11/21/2023	BKD	MULTIPLE

LOT 12
NATALIE ESTATES



(618) 781-9304 COLUMBIA, IL

DATE:

11/21/2023

SCALE:

1/8"=1'-0"

SHEET:

A-5