



CONCEPTUAL VIEW FRONT



CONCEPTUAL VIEW REAR

REVISION TABLE			
NUMBER	DATE	REVISED BY	DESCRIPTION
1	10/5/2023	BKD	PRELIMINARY PLAN
2	10/9/2023	BKD	MULTIPLE
3	12/1/2023	BKD	REVERSE PLAN

DAKOTA

**LOT 9
NATALIE ESTATES**

DAVISON DRAFTING AND DESIGN
(618) 781-9304 COLUMBIA, IL

DATE:

12/1/2023

SCALE:


1/8"=1'-0"

SHEET:

A-1



FRONT ELEVATION

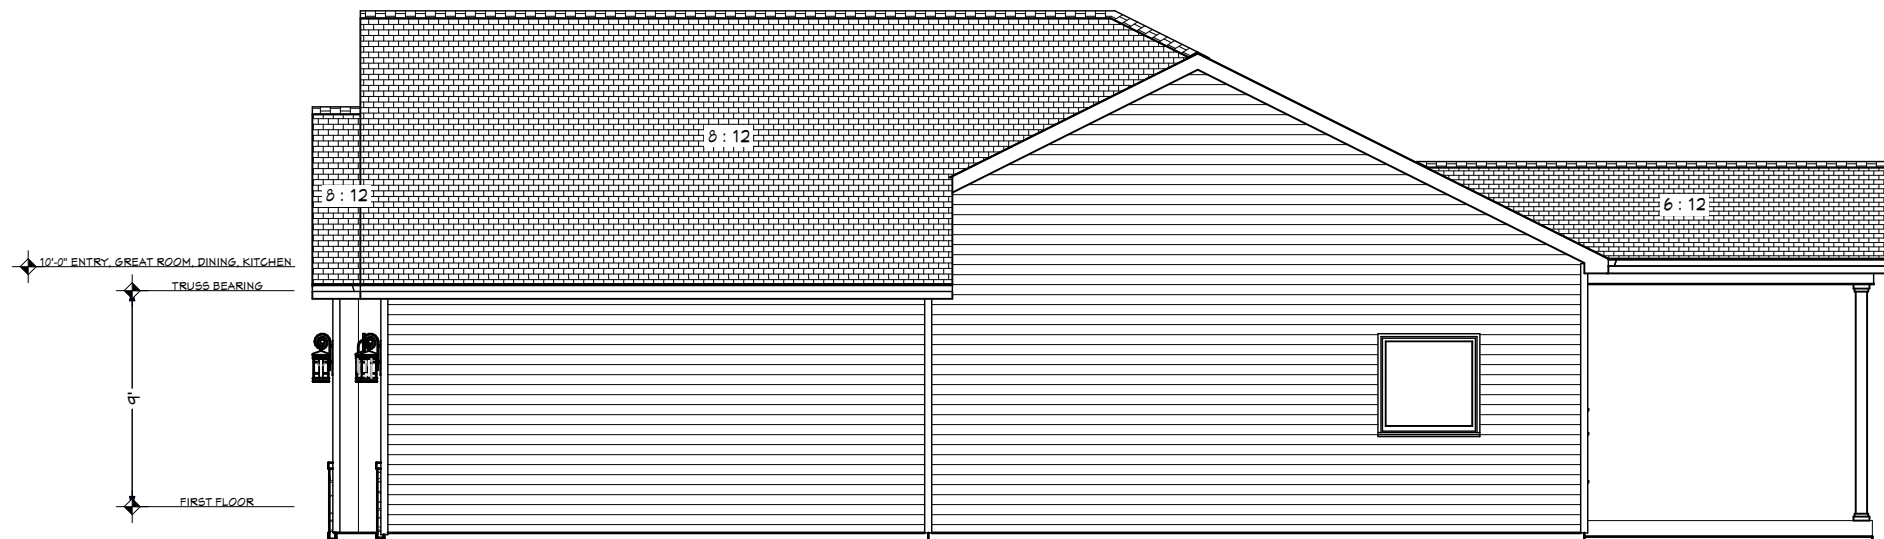

RIGHT ELEVATION

REVISION TABLE			
NUMBER	DATE	REVISED BY	DESCRIPTION
1	10/5/2023	BKD	PRELIMINARY PLAN
2	10/9/2023	BKD	MULTIPLE
3	12/1/2023	BKD	REVERSE PLAN

DAKOTA

LOT 9
NATALIE ESTATES

DAVISON DRAFTING AND DESIGN
(618) 781-9304 COLUMBIA, IL

DATE:


12/1/2023

SCALE:


1/8"=1'-0"

SHEET:

A-2

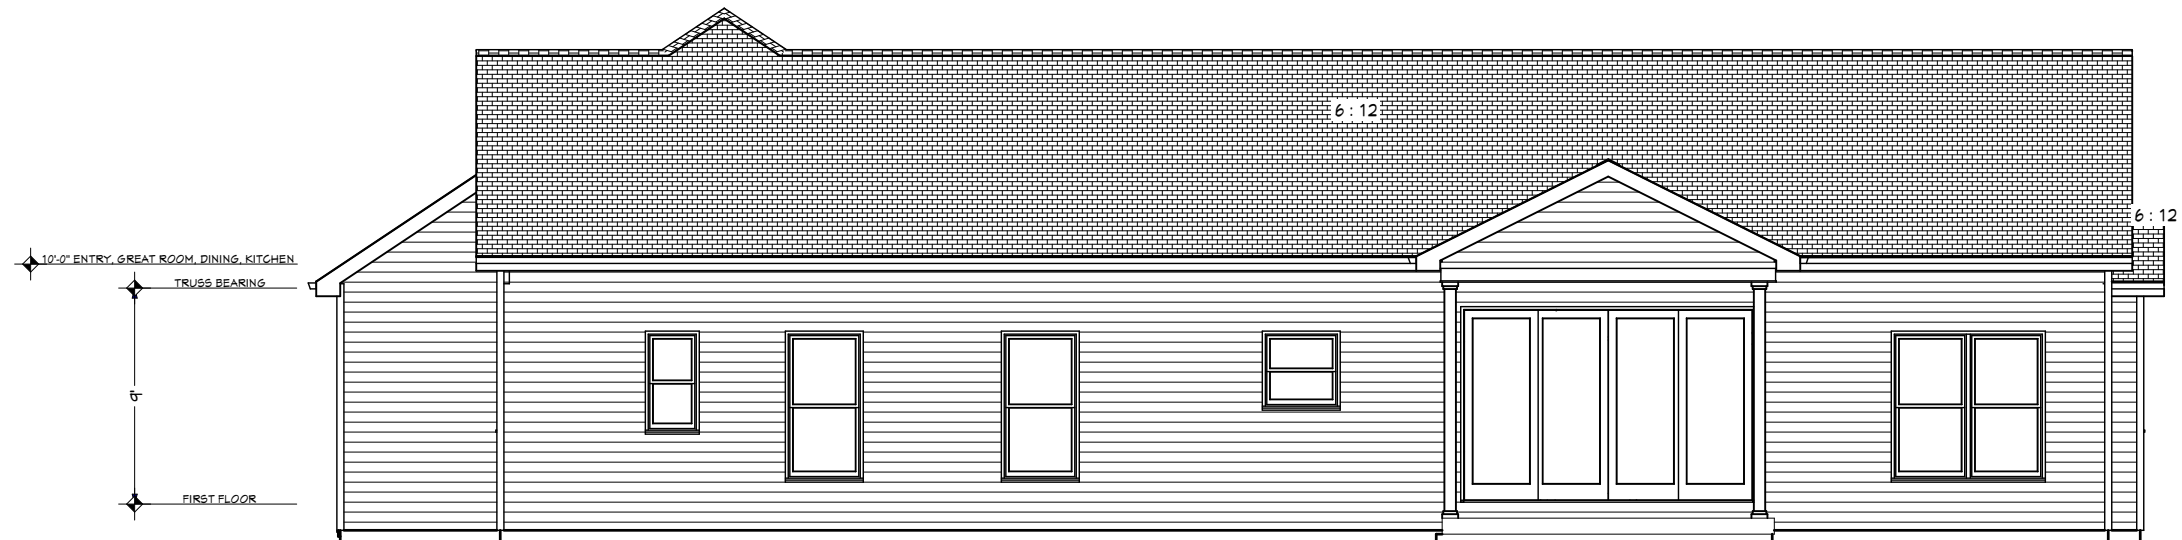

REAR ELEVATION

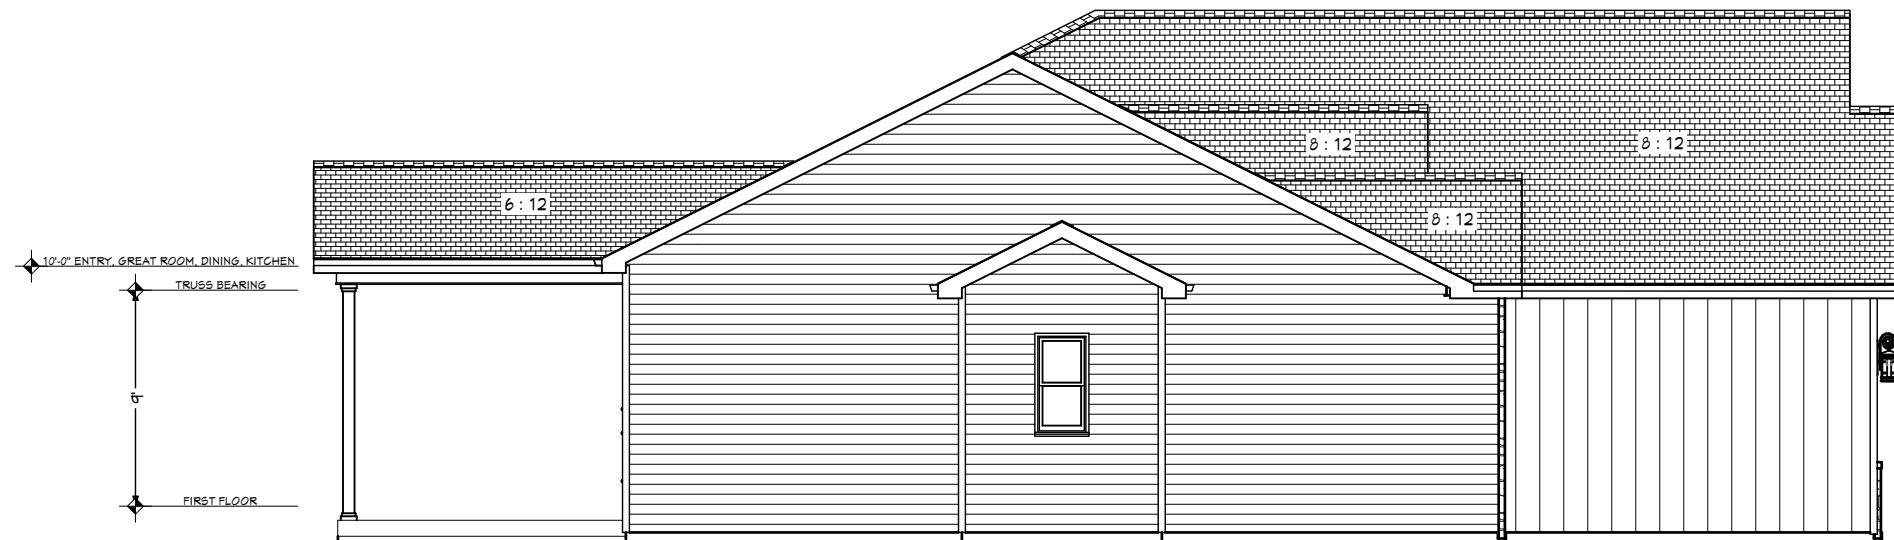

LEFT ELEVATION

REVISION TABLE			
NUMBER	DATE	REVISED BY	DESCRIPTION
1	10/5/2023	BKD	PRELIMINARY PLAN
2	10/9/2023	BKD	MULTIPLE
3	12/1/2023	BKD	REVERSE PLAN

DAKOTA

LOT 9
NATALIE ESTATES



DATE:


12/1/2023

SCALE:

1/8"=1'-0"

SHEET:

A-3

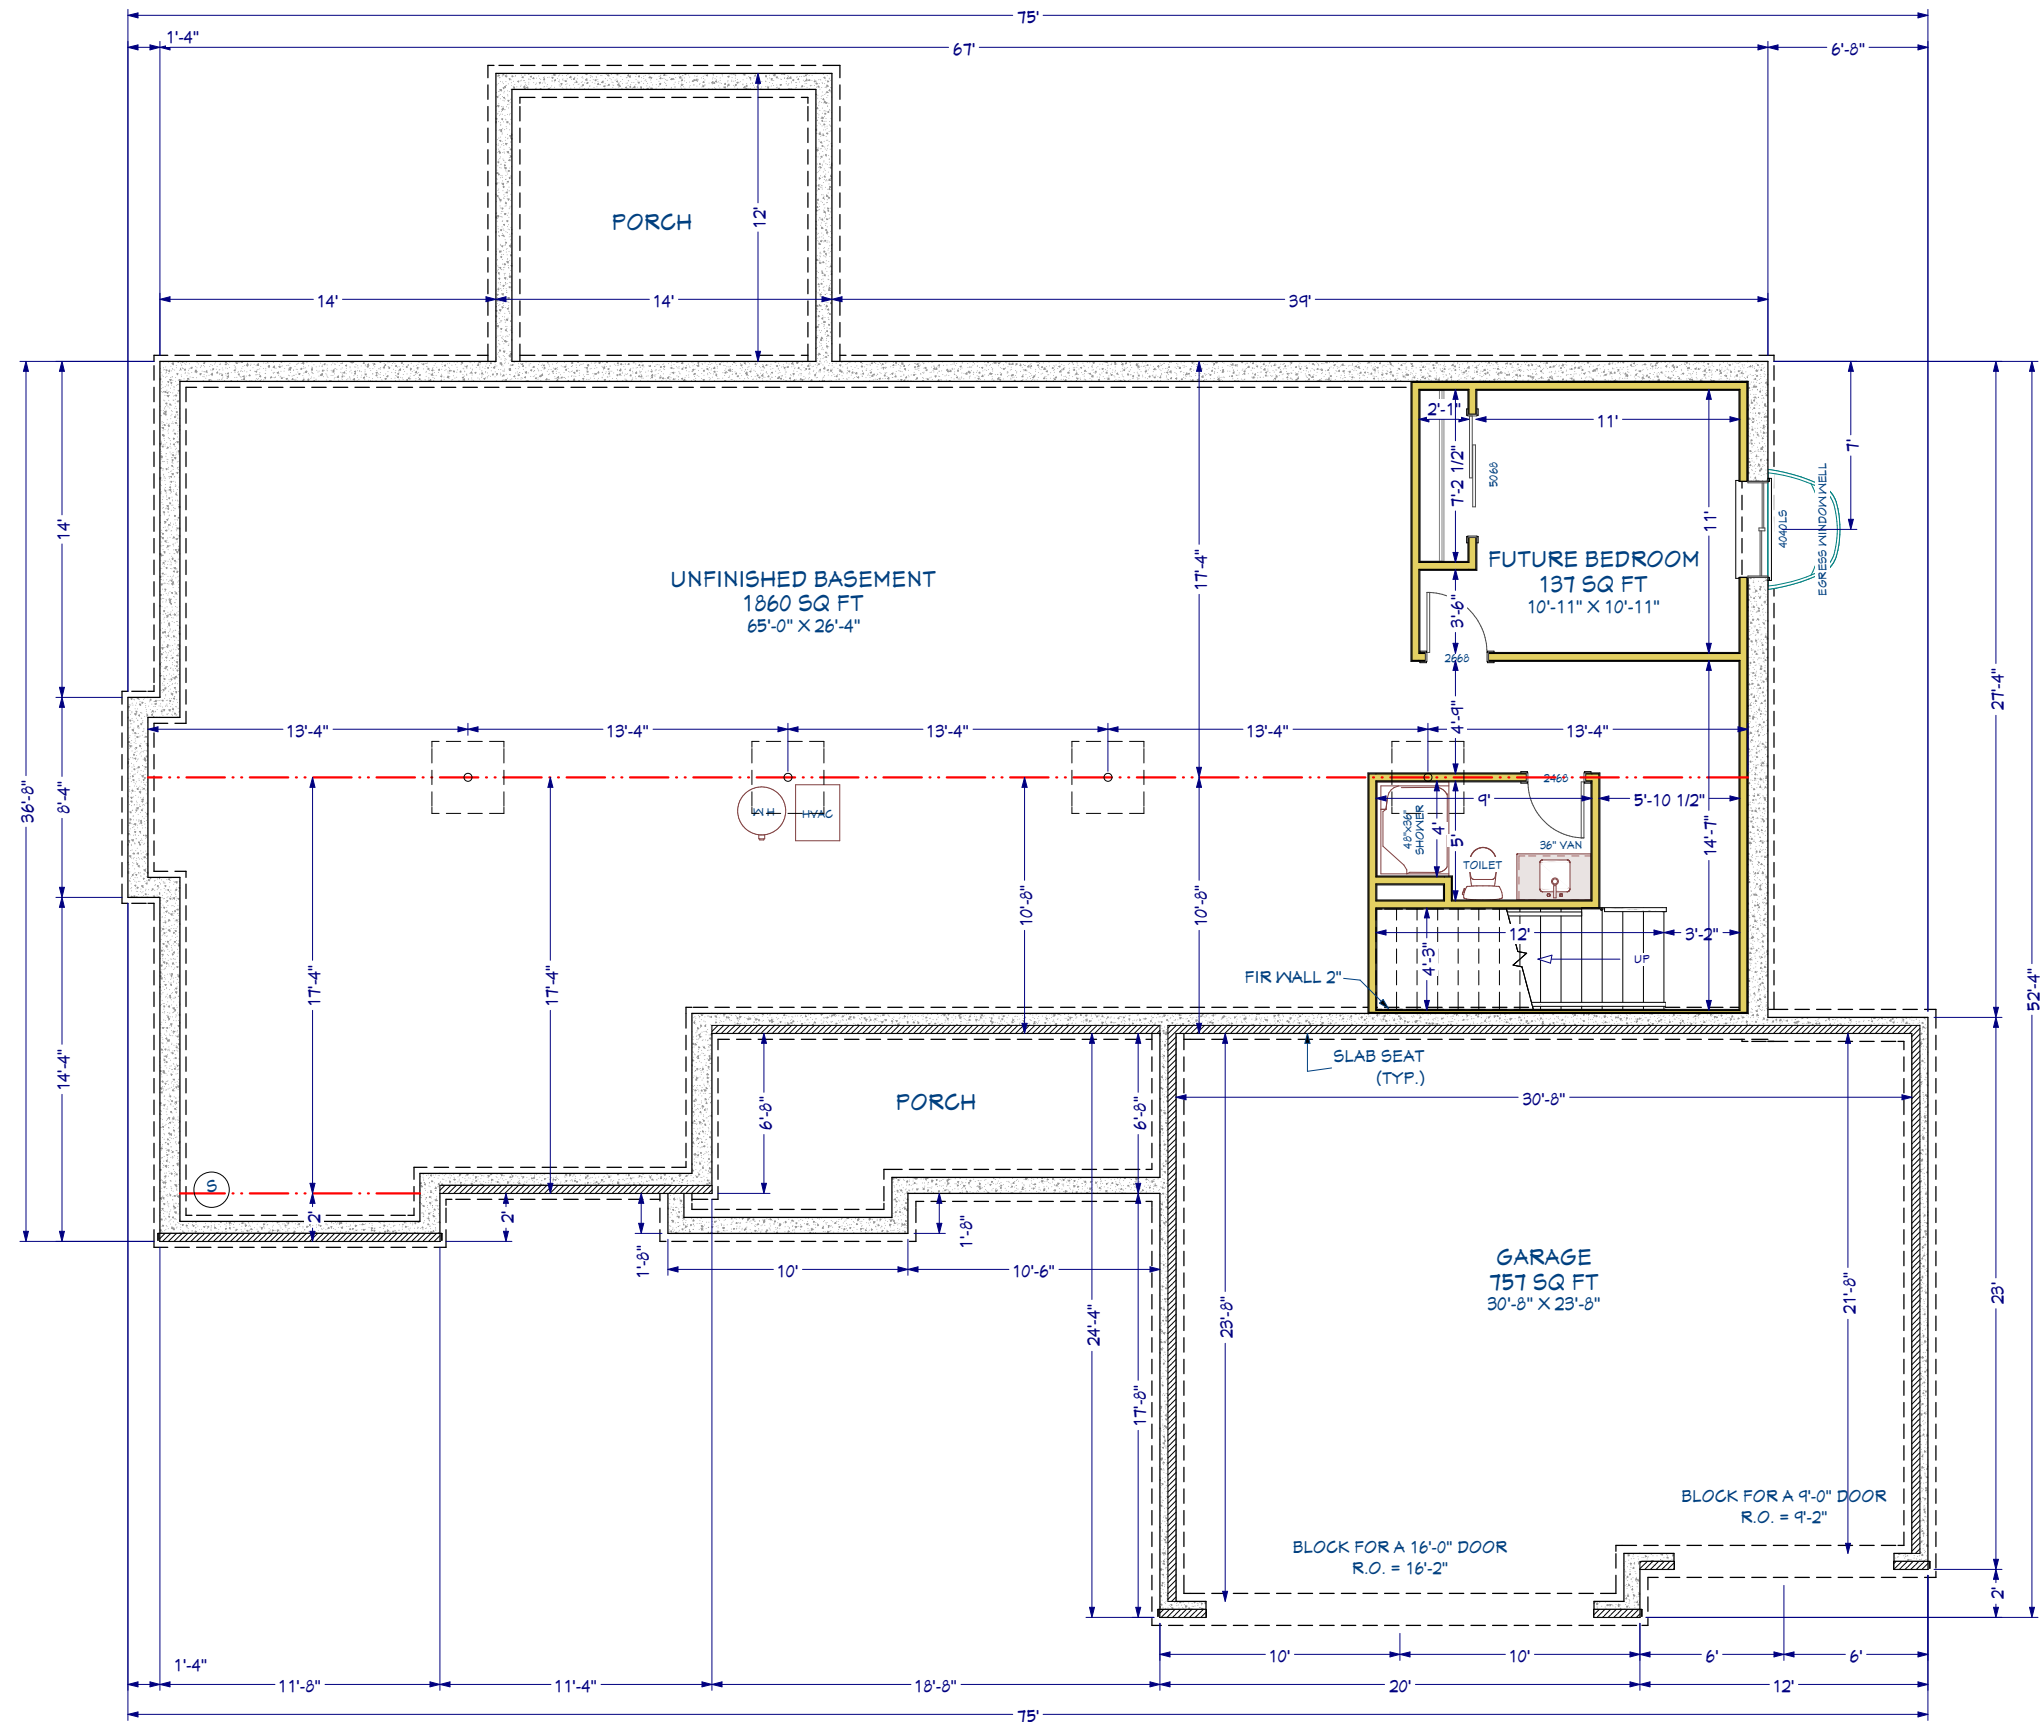

FOUNDATION PLAN
9'-0" WALLS 10" TH.

REVISION TABLE			
NUMBER	DATE	REVISION BY	DESCRIPTION
1	10/5/2023	BKD	PRELIMINARY PLAN
2	10/9/2023	BKD	MULTIPLE
3	12/1/2023	BKD	REVERSE PLAN

DAKOTA

LOT 9
NATALIE ESTATES



DATE:


12/1/2023

SCALE:

1/8"=1'-0"

SHEET:

A-4

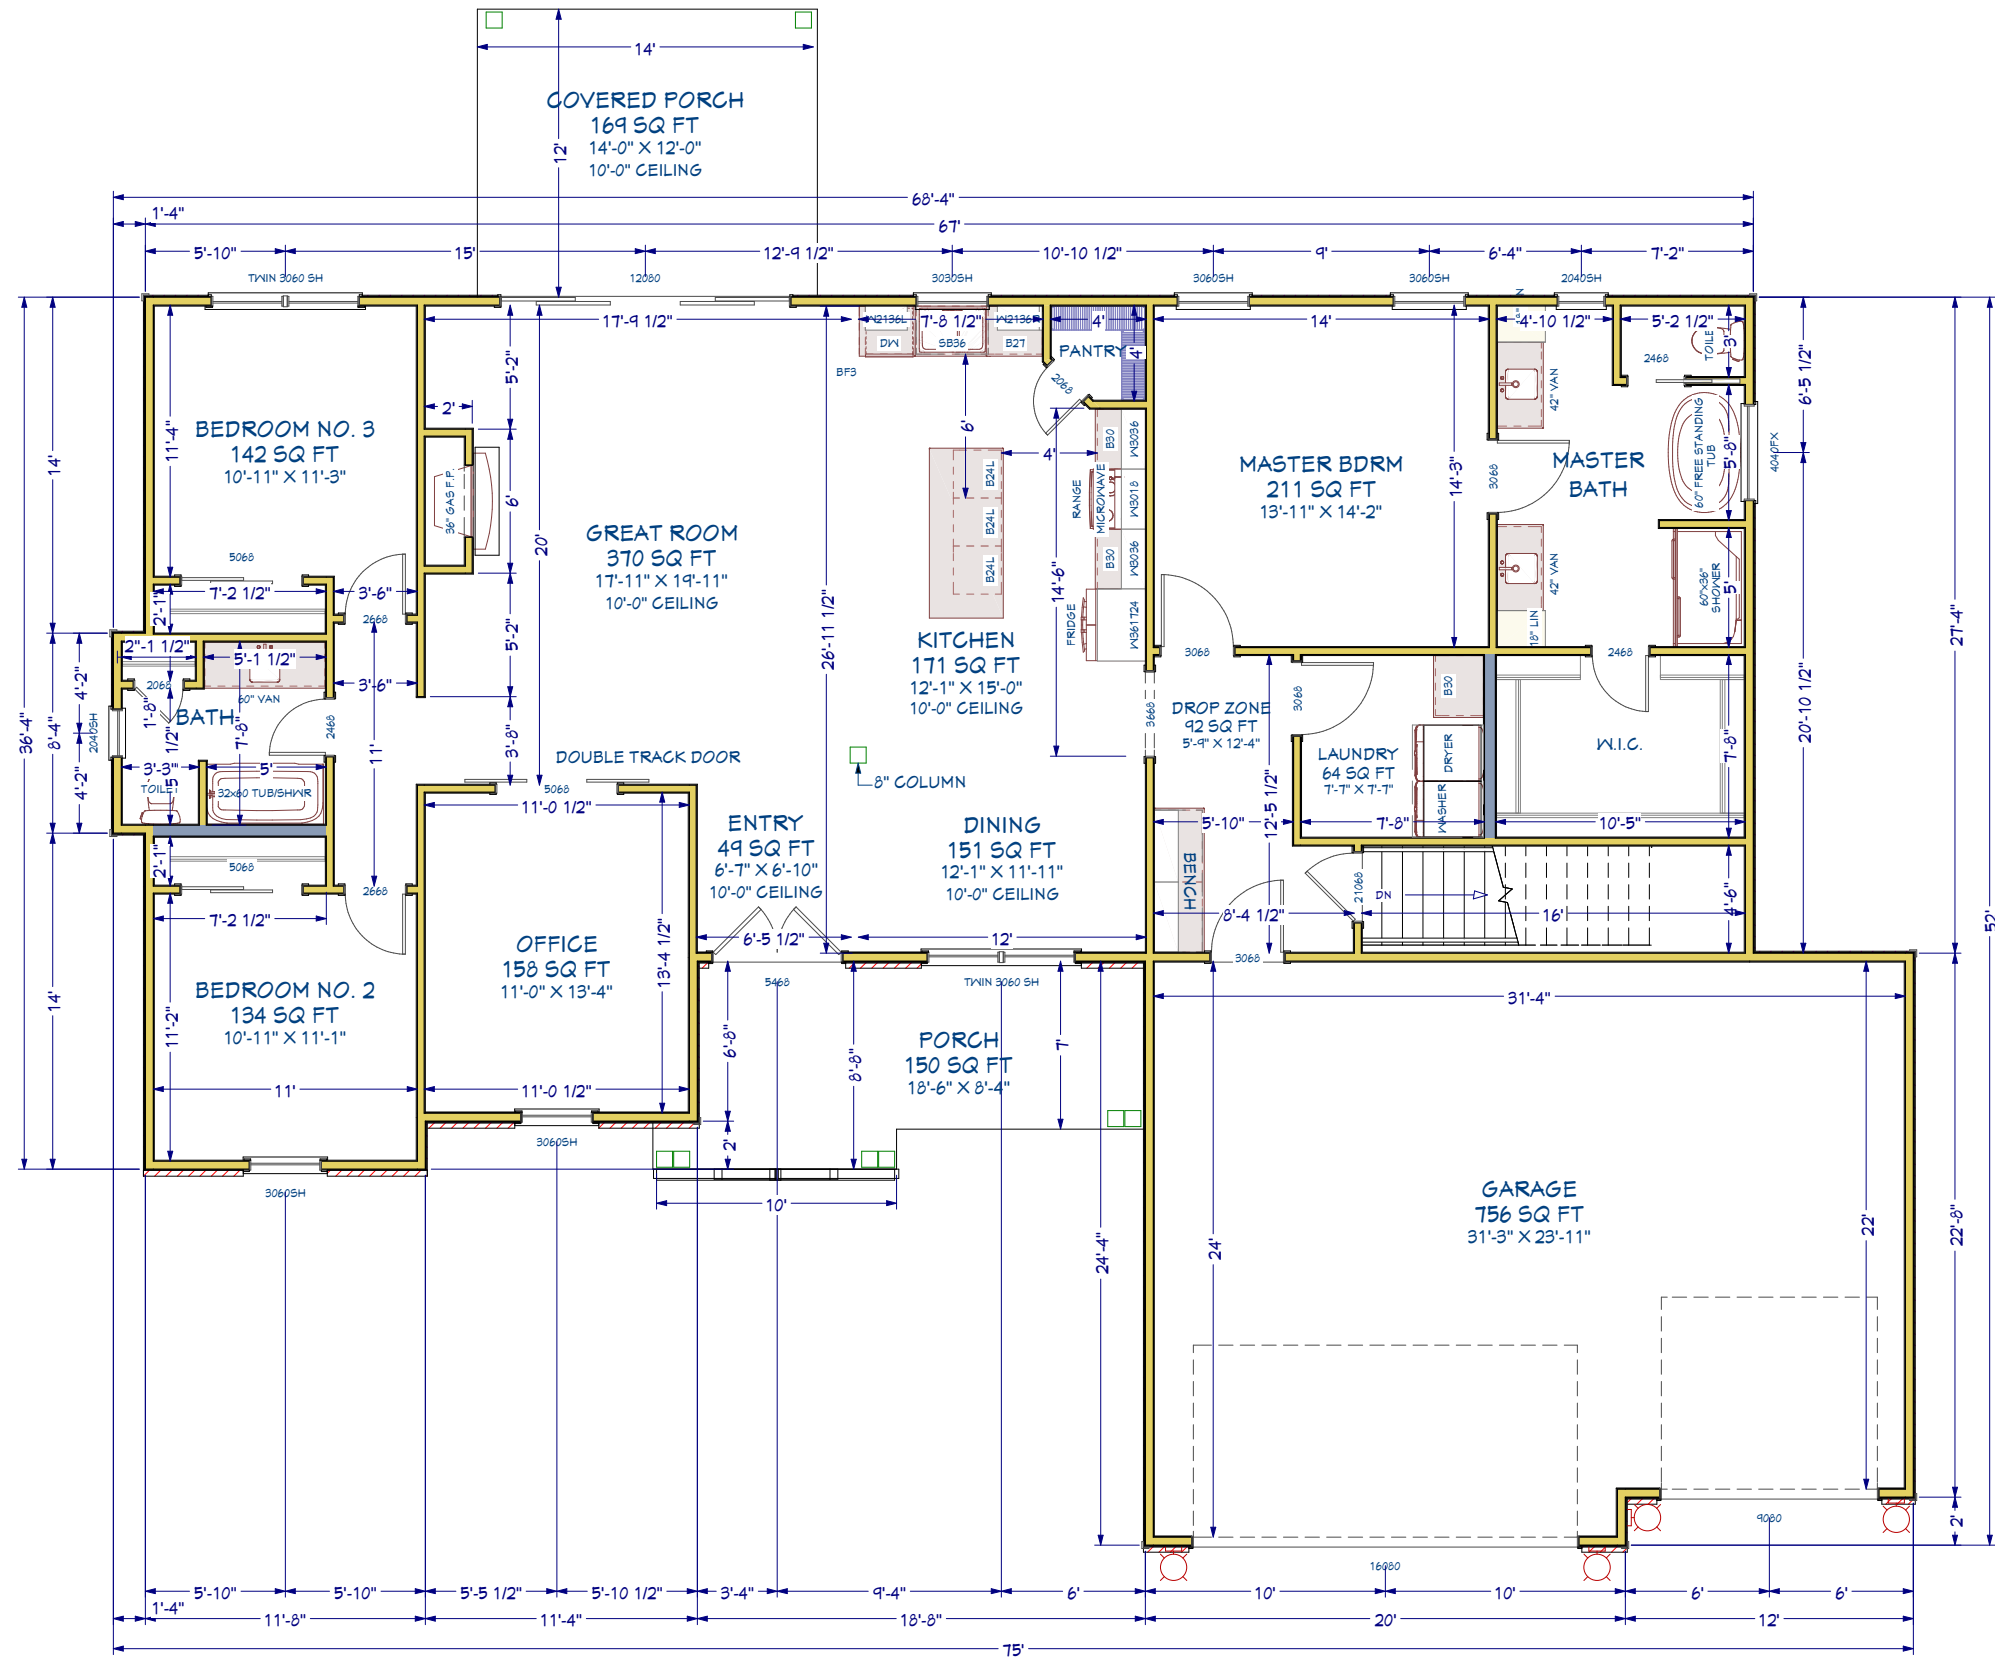


FIRST FLOOR PLAN
2041 sq ft

REVISION TABLE		DESCRIPTION
NUMBER	DATE	REVISION BY
1	10/5/2023	BKD
2	10/9/2023	BKD
3	12/1/2023	BKD

DAKOTA

LOT 9
NATALIE ESTATES

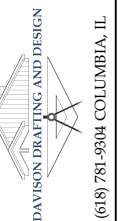

DATE:

12/1/2023

SCALE:

1/8"=1'-0"

SHEET:

A-5